


**ZEBULON VANCE MONUMENT  
PACK SQUARE  
ASHEVILLE, NORTH CAROLINA**




**MONUMENT BASE  
NOT SHOWN FOR  
CLARITY. SEE  
COMBINED PLAN  
BELOW FOR MORE  
INFORMATION.**

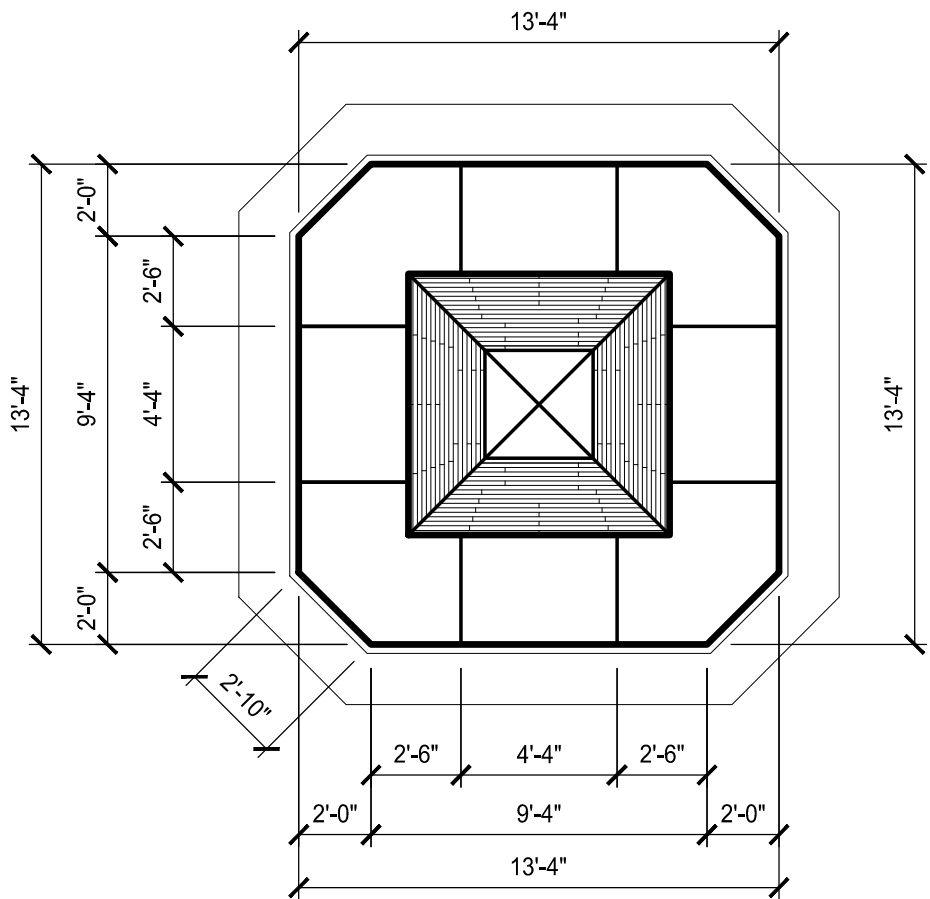

## PLAN - MONUMENT ONLY

**SCALE: 3/16" = 1'-0"**

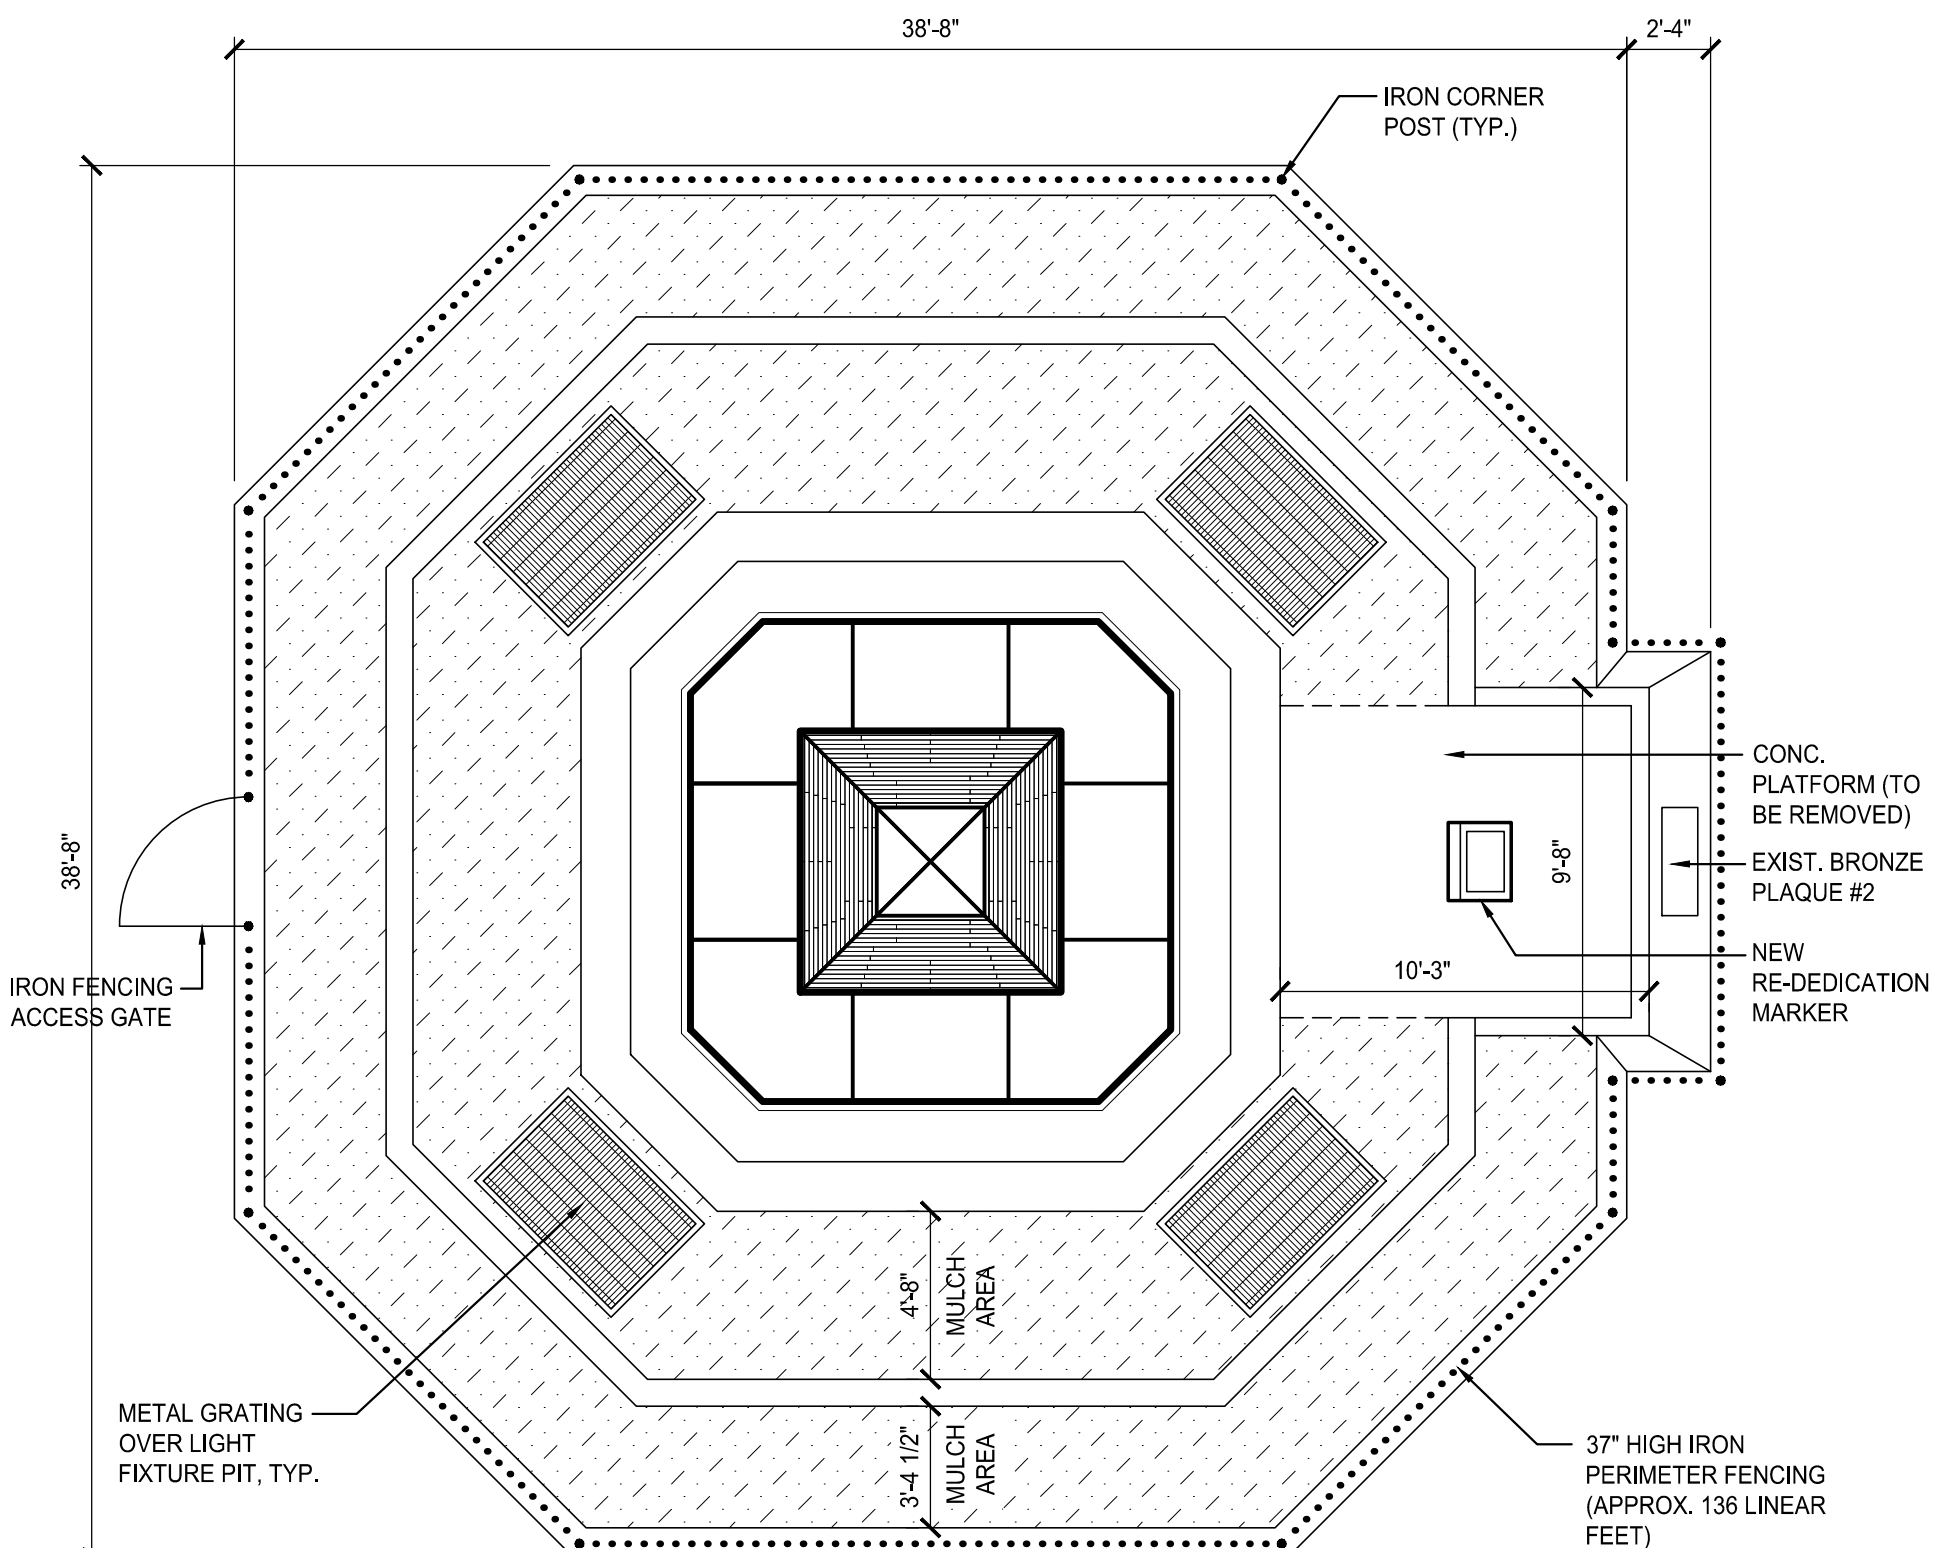

## PLAN - MONUMENT & TIERED BASE PLATFORM

**SCALE: 3/16" = 1'-0"**